

Design Firm

CAMERON DESIGN LOGIC

80a Coomera Gorge Drive
Mount Tamborine
Queensland 4272
Tel: 07 5545 0601
Mob: 0405 285 341
camerondesignlogic@mac.com
QBSA LICENCE NO. 1125742
ABN 46051603450580

Consultant

BARRY KILMISTER

Civil, Structural & Hydraulic Engineer

RPEQ 1990

tel (07)55912126 fax (07)55912125
bekil@optusnet.com.au

Certified



HIA members
the best in the business



Client

B & C Lucas
22 River Crescent
Broadbeach Waters
Qld 4218

Signature of Building Designer

QBSA Licence No. 1125742

The builder is responsible for the setting out of works, the checking of all dimensions and levels on site, and the reporting of discrepancies to the proprietor prior to the commencement of work. Do not scale from these drawings

CLIMATE ZONE	DESIGN WIND SPEED
ZONE 2	N4/W50N

Issue/Revision **ISSUE 1**


Drawn By **Ian Cameron**

Plan Title
**Extensions
22 River Crescent**

Site Description
Lot 20 RP116577

Date: **12 July 2019**
Time: **3:15:28 PM**
File name: **LUCAS.mcd**

Drawing No.	Total Sheets
CDL-09.2209-1	20

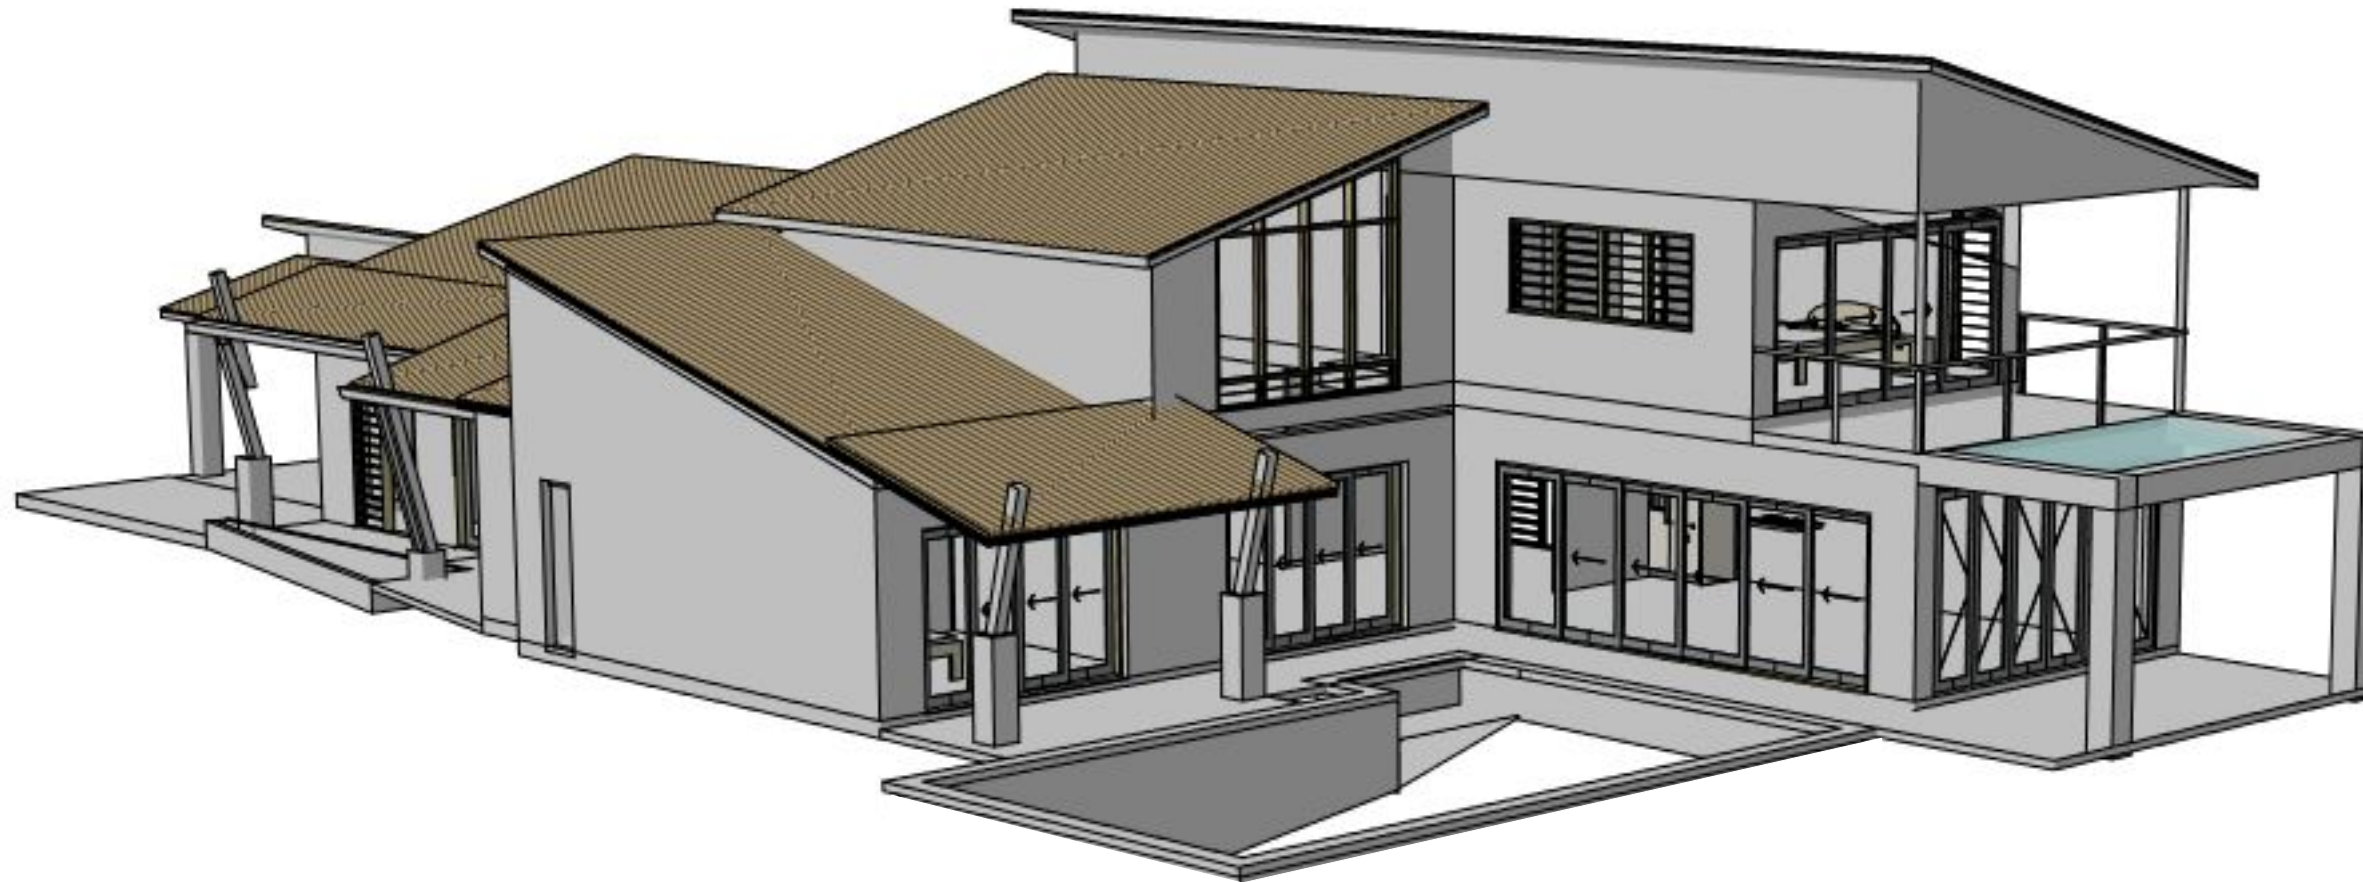

Design Firm

CAMERON DESIGN LOGIC

80a Coomera Gorge Drive
 Mount Tamborine
 Queensland 4272
 Tel: 07 5545 0601
 Mob: 0405 285 341
 camerondesignlogic@mac.com
 QBSA LICENCE NO. 1125742
 ABN 46051603450580

Consultant

BARRY KILMISTER

Civil, Structural & Hydraulic Engineer

RPEQ 1990

tel (07)55912126 fax (07)55912125
 bekil@optusnet.com.au

Certified

HIA members
 the best in the business



Client

B & C Lucas
 22 River Crescent
 Broadbeach Waters
 Qld 4218

Signature of Building Designer

QBSA Licence No. 1125742

The builder is responsible for the setting out of works, the checking of all dimensions and levels on site, and the reporting of discrepancies to the proprietor prior to the commencement of work. Do not scale from these drawings

CLIMATE ZONE	DESIGN WIND SPEED
ZONE 2	N4/W50N

Issue/Revision **ISSUE 1**

Drawn By **Ian Cameron**

Plan Title
**Extensions
 22 River Crescent**

Site Description
Lot 20 RP116577

Date: **12 July 2019**
 Time: **3:15:28 PM**
 File name: **LUCAS.mcd**

Drawing No.	Total Sheets
CDL-09.2209-1	20